



Serenity

Option 2 including Cedar tiled hipped roof


3.5m x 3.5m

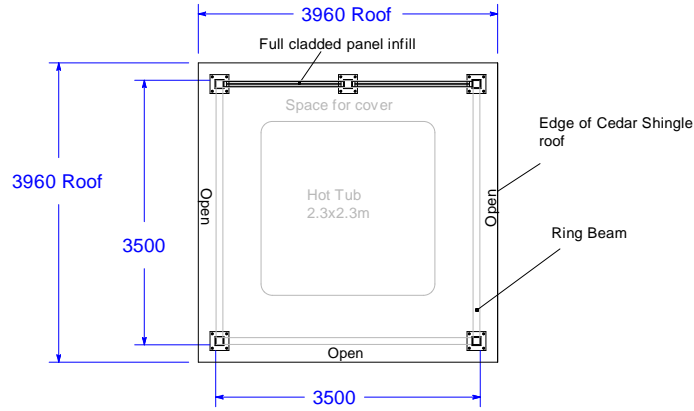


Plan View

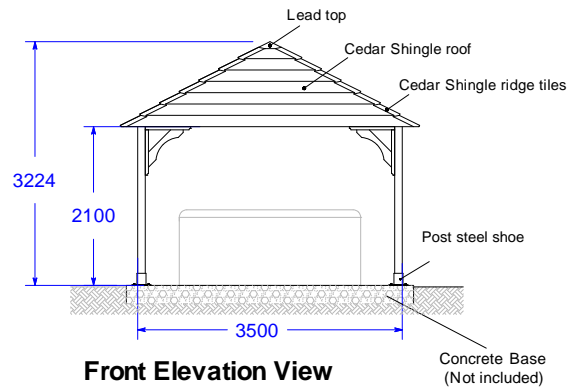


Front Elevation View

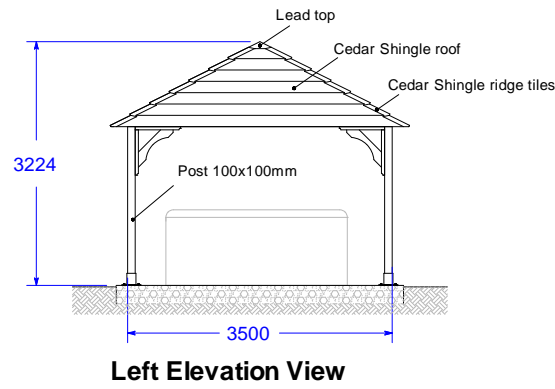

Left Elevation View

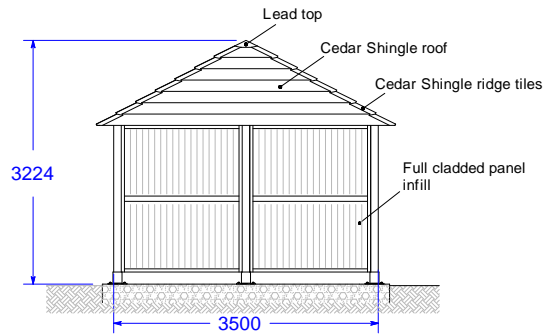

Back Elevation View

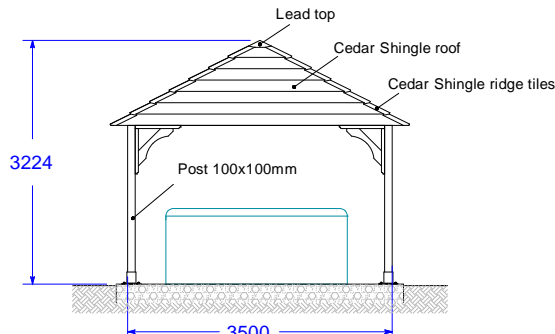

Right Elevation View

The Living Well
Collection by Crown
Pavilions



CROWN PAVILIONS
HAMPTON COURT

Ord No:	T.G.	
A	30/03/2020	
Version	Drawing Date	Checked Date Approved Date
Client		
Project Serenity		
Drawing Title		
Crown Pavilions Architectural Designs and Development Consultants		
Office 5b Lys Mill Farm Howe Road Wallington Oxfordshire OX49 5EP Tel: 01491612820 Fax: 01491614747	Scale 1:100@A4	Purpose of Issue
Drawing No. 300320-2v1		