




Plan View

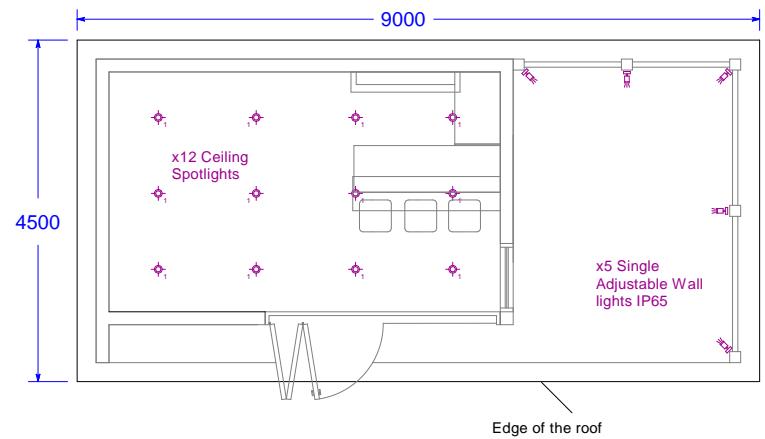


Plan View Roof

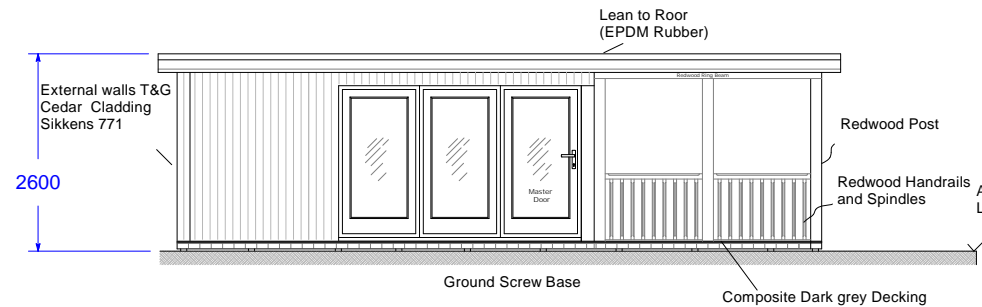


Elevation View A

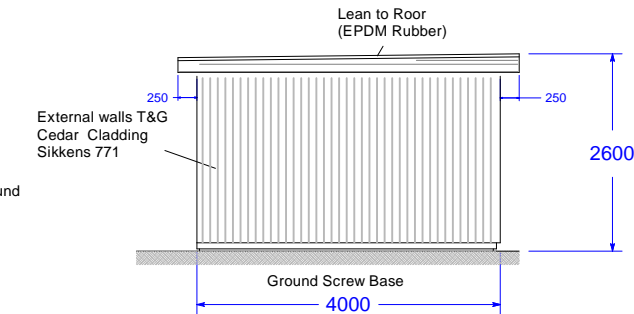


Elevation View B

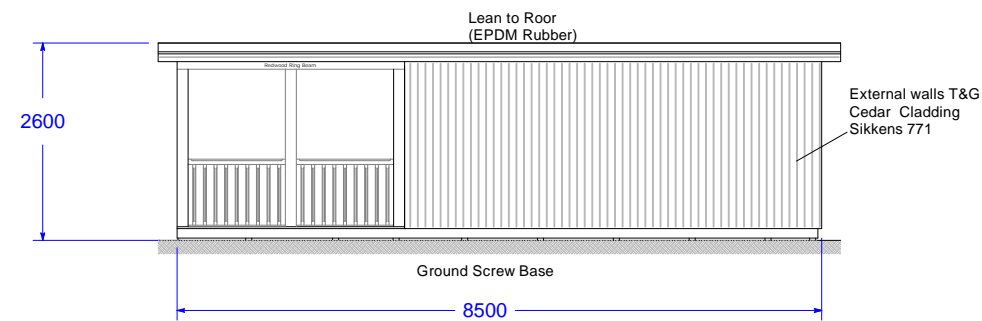

Elevation View C

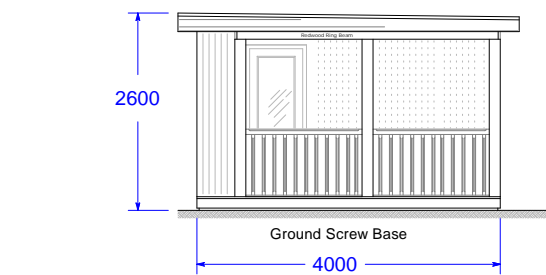

Elevation View D

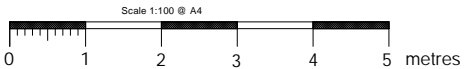

Note:
This drawing is to be read in conjunction with all relevant architects and engineers details and specifications.

All dimensions are in millimetres unless noted otherwise

All dimensions and details must be checked on site during the course of the works.

- Double skin fully insulated Walls, Floor, Ceiling.
- Internal height 2100mm
- Dimmer, spotlights and sockets are brushed stainless steel

- Electric Plan -electrics (Prewired)
- all wiring terminated in waterproof fuse box ready for final connection
- Price excluded connecting to main supply

Drawing No.1
Plan View
Elevation View



CROWN PAVILIONS
HAMPTON COURT

Order No: N/A	T.G.	
A	29.05.2019	
Version	Drawing Date	Checked Date Approved Date

Client
Buckingham 8.5x4

Project
Tendacare

Crown Pavilions
Architectural Designs and Development Consultant

Office 6b Lys Mill Farm Howe Road Watlington Oxfordshire OX49 5EP Tel: 01491612820 Fax: 01491614747	Scale 1:100 @ A4
Drawing No	Purpose of Issue V1

29.05.19 V1